


Appendix E - Memorial Cohort - Sheet A-1

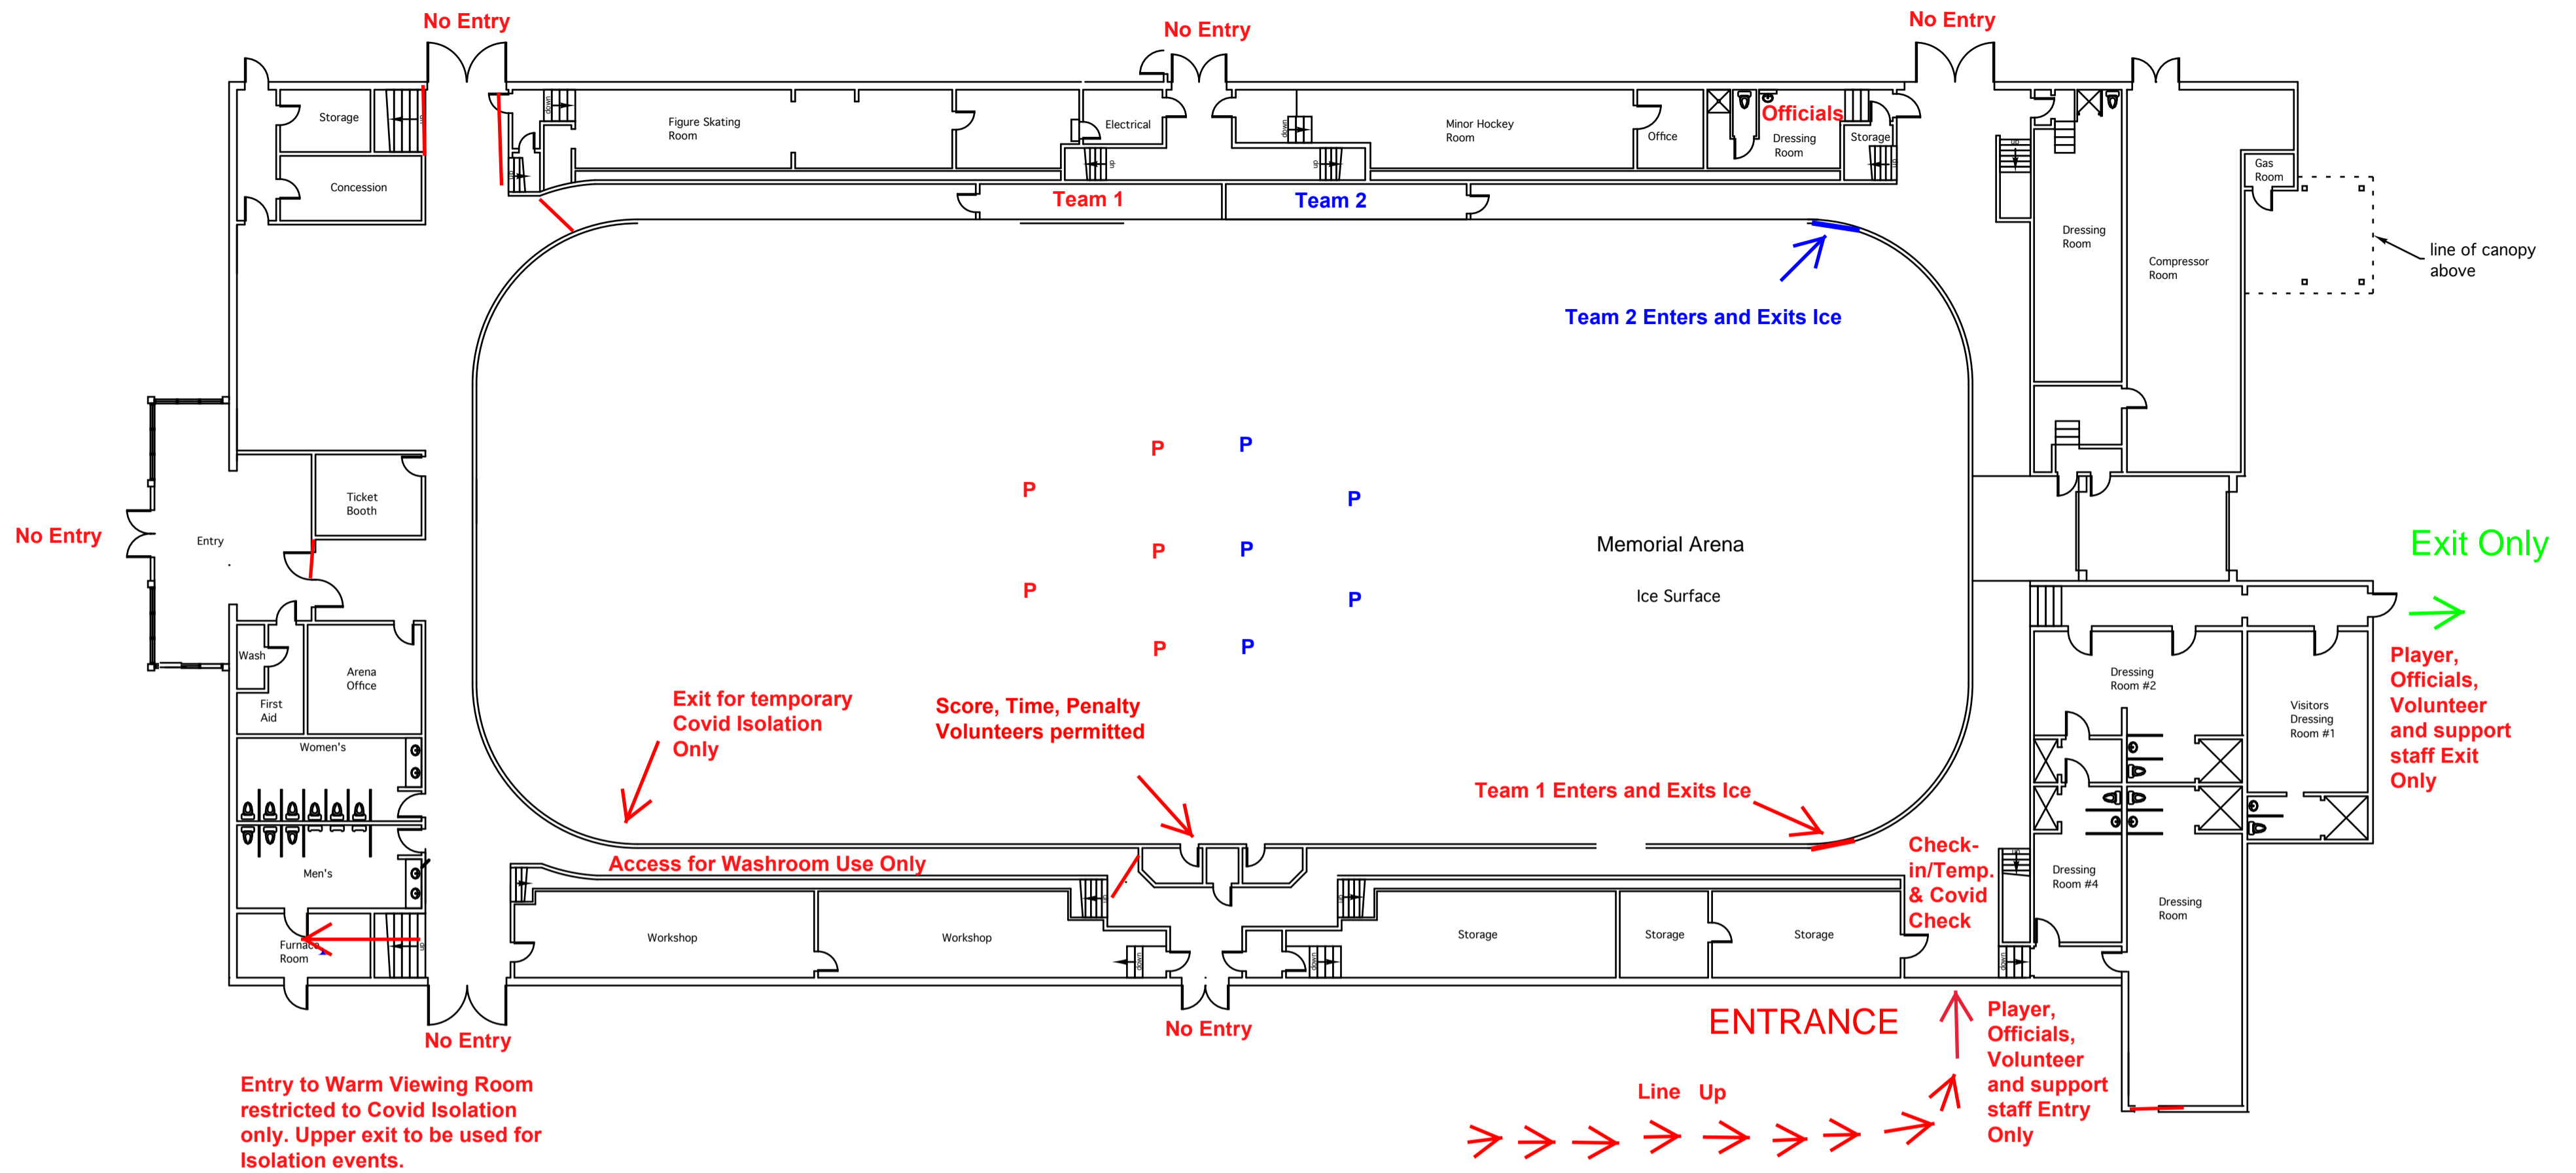


MAIN FLOOR PLAN

SCALE 1/16" = 1'-0"

5										
4										
3										
2										
1										
NO	DATE	DESCRIPTION		11506 Highway 3a Sanca, BC VOB 1A2 Phone: 250-223-8080 Fax: 250-223-8080	#9642 Clearview Road Cranbrook, VIC 7E2 Phone: 250-427-4578 Fax: 250-427-4578	Christine Ross Architect MAIBC Christine Ross ARCHITECT	Project CRANBROOK MEMORIAL ARENA	Sheet Title MAIN FLOOR PLAN	Sheet No. A-1	
							Project No.	Date: July, 2011	Scale: 1/16" = 1'-0"	Drawn: CR & RB

Appendix E - Memorial Cohort - Sheet A-2

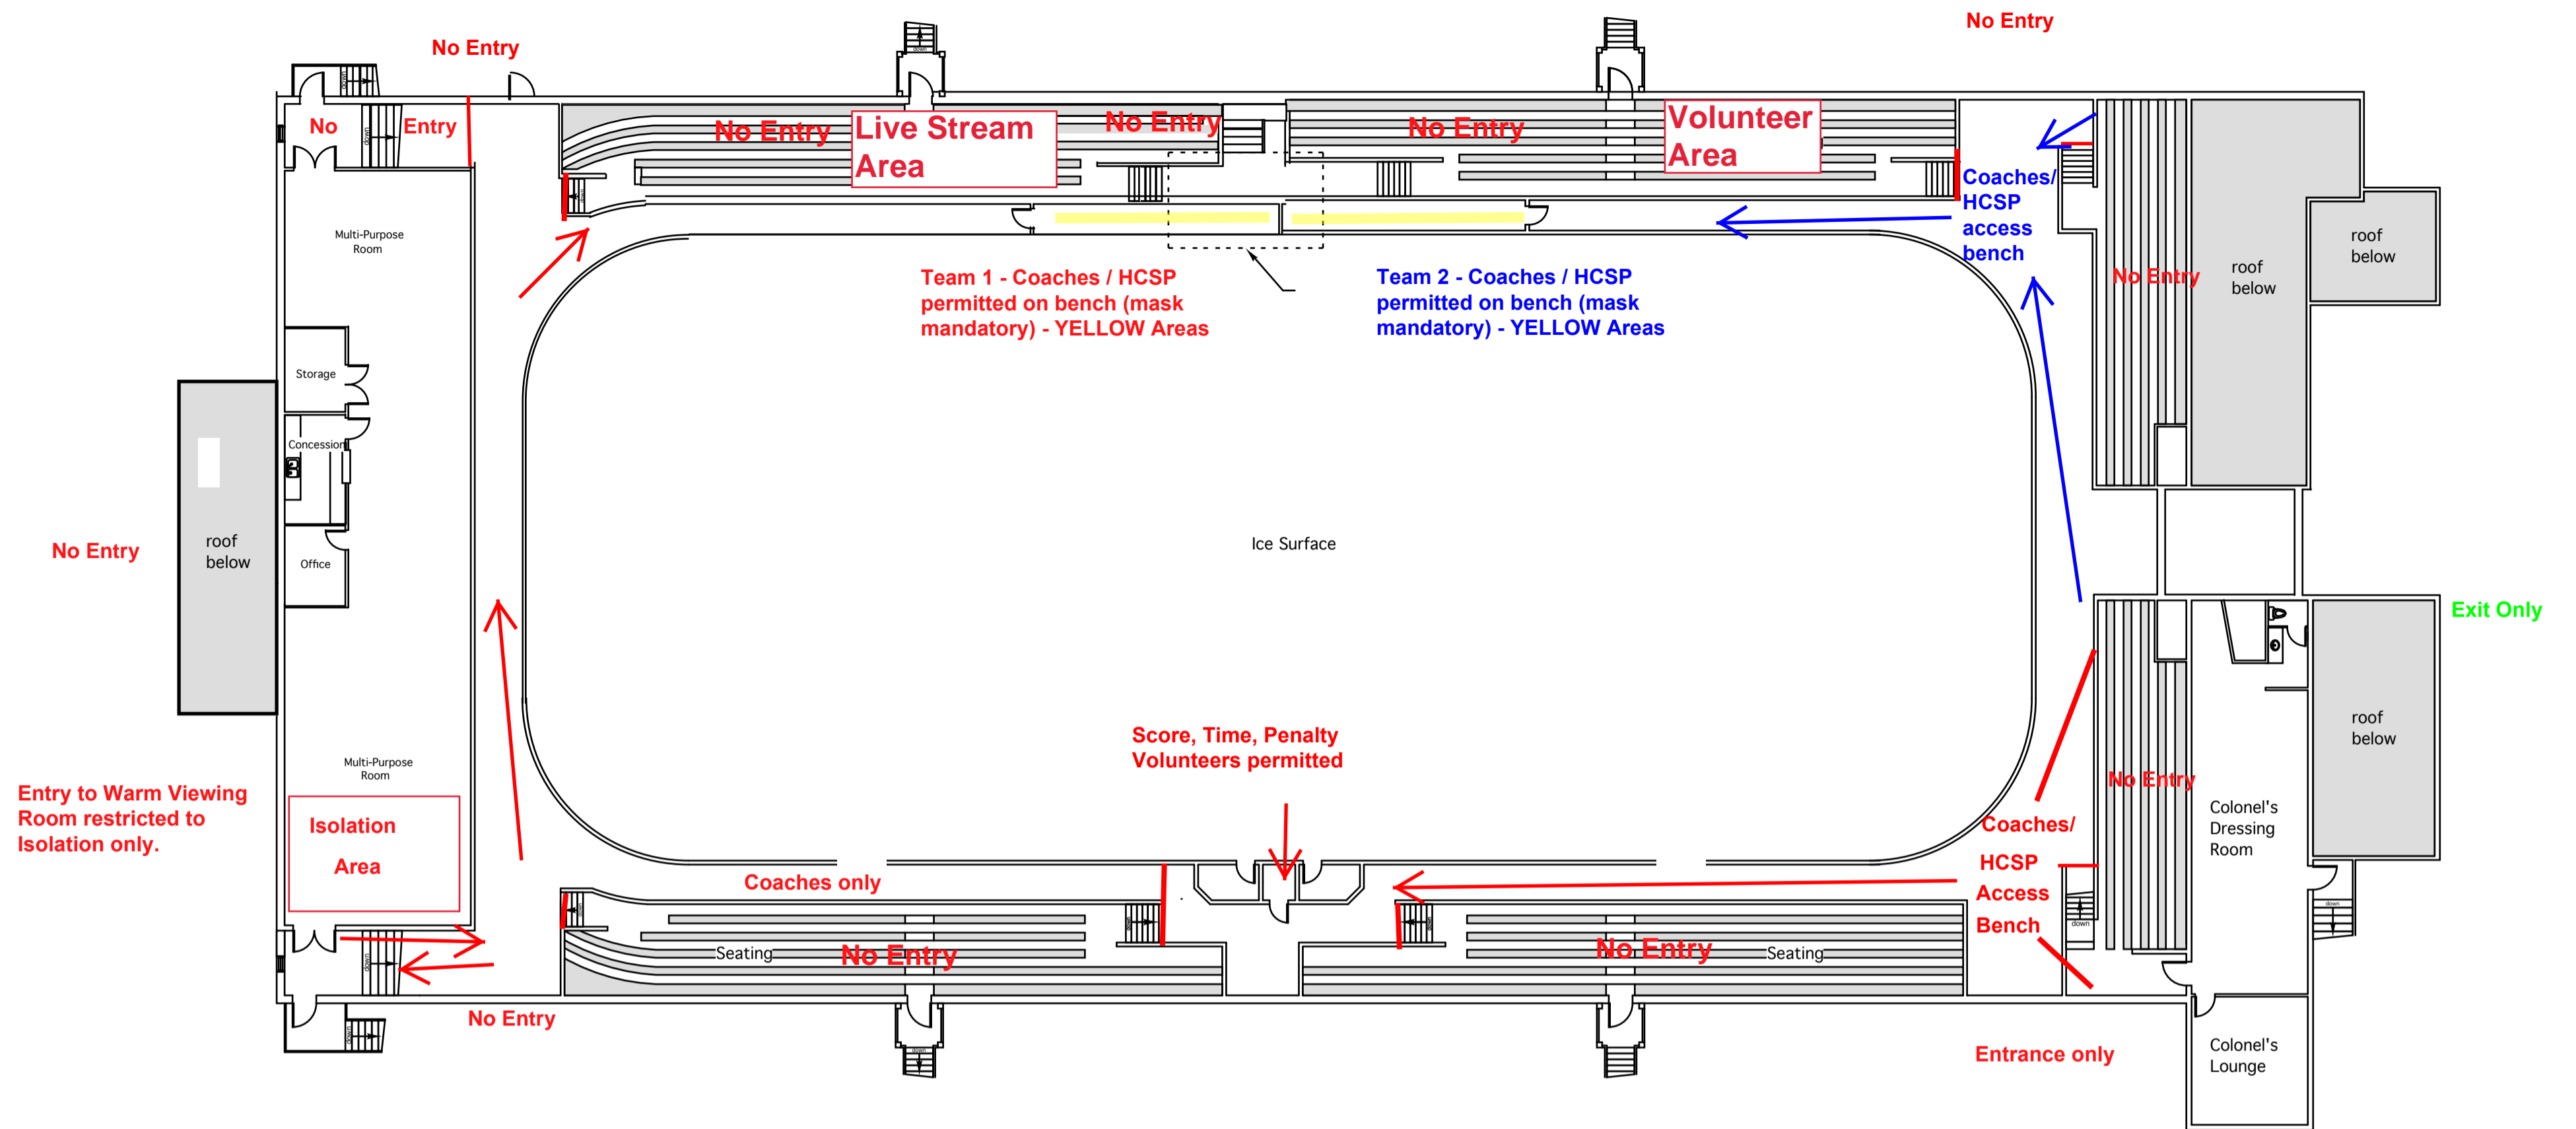

UPPER FLOOR PLAN

SCALE 1/16" = 1'-0"

5													
4													
3													
2													
1													
NO	DATE	DESCRIPTION		11506 Highway 3a Saanich, BC VOB 1A2 Phone: 250-223-8080 Fax: 250-223-8080	#9642 Clearview Road Cranbrook, VIC 7E2 Phone: 250-427-4578 Fax: 250-427-4578	Christine Ross Architect MAIBC Christine Ross ARCHITECT	Project CRANBROOK MEMORIAL ARENA	Sheet Title UPPER FLOOR PLAN	Project No.	Date: July, 2011	Scale: 1/16" = 1'-0"	Drawn: CR & RB	Sheet No. A-2